


998.00 S.F. LEVEL-1
 858.00 S.F. LEVEL-2
 1856.00 S.F. TOTAL (FINISHED LIVING AREA)

90 S.F. FRONT PORCH; L-1
 132 S.F. REAR PORCH; L-1
 440 S.F. GARAGE

DRAINAGE

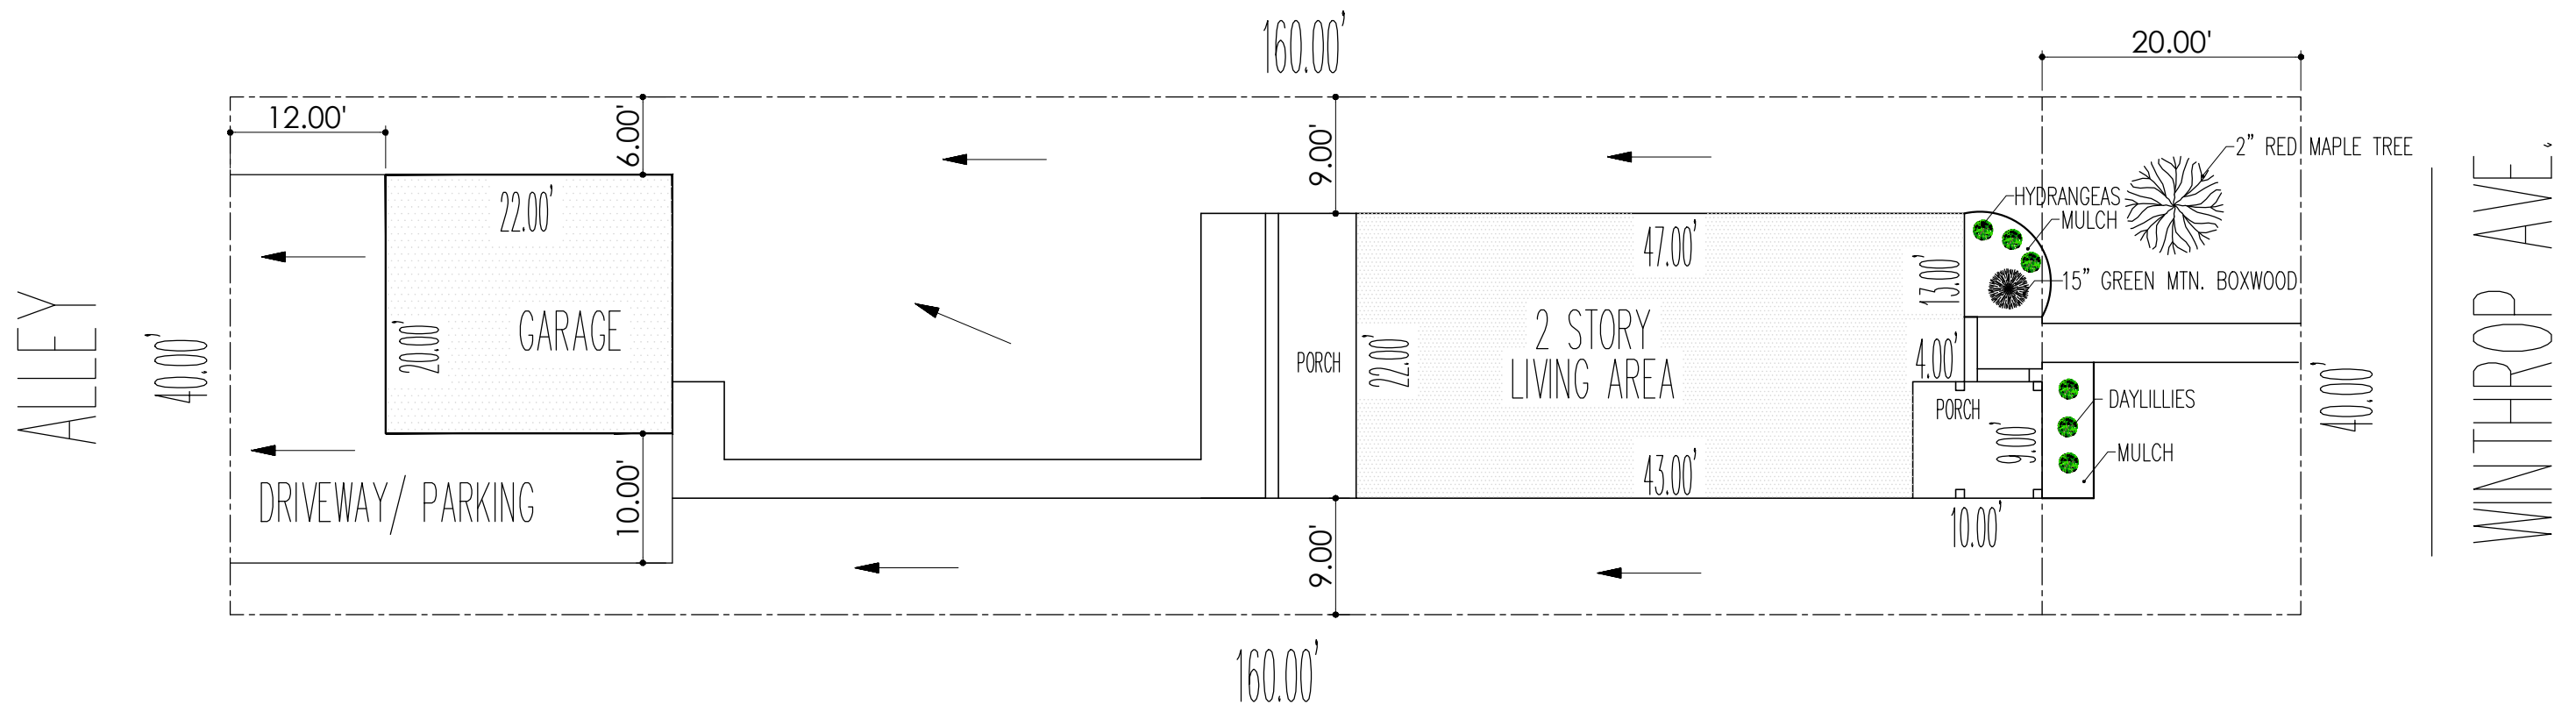

SHEET: 11X17_1"=20'-0"




NEW BUILDING FOR
4302 WINTRHOP
 4302 WINTRHOP AVE.
 INDIANAPOLIS, IN 46205



t o z a i
architecture interiors
commercial & residential
 P.O. BOX 53174 CINCINNATI, OH 45253
 513.225.7320 tozaiarch@gmail.com
 www.tOzaiArchitecture.com

Project No.: 21DS065
 Issue Date: 06.09.2022
 Designed By: CSE
 Drawn By: CSE/BKH
 Checked By: CSE

© 2022 Tozai Architecture Interiors

 

A01
 SITE PLAN
 LANDSCAPING
 1"=20'-0"

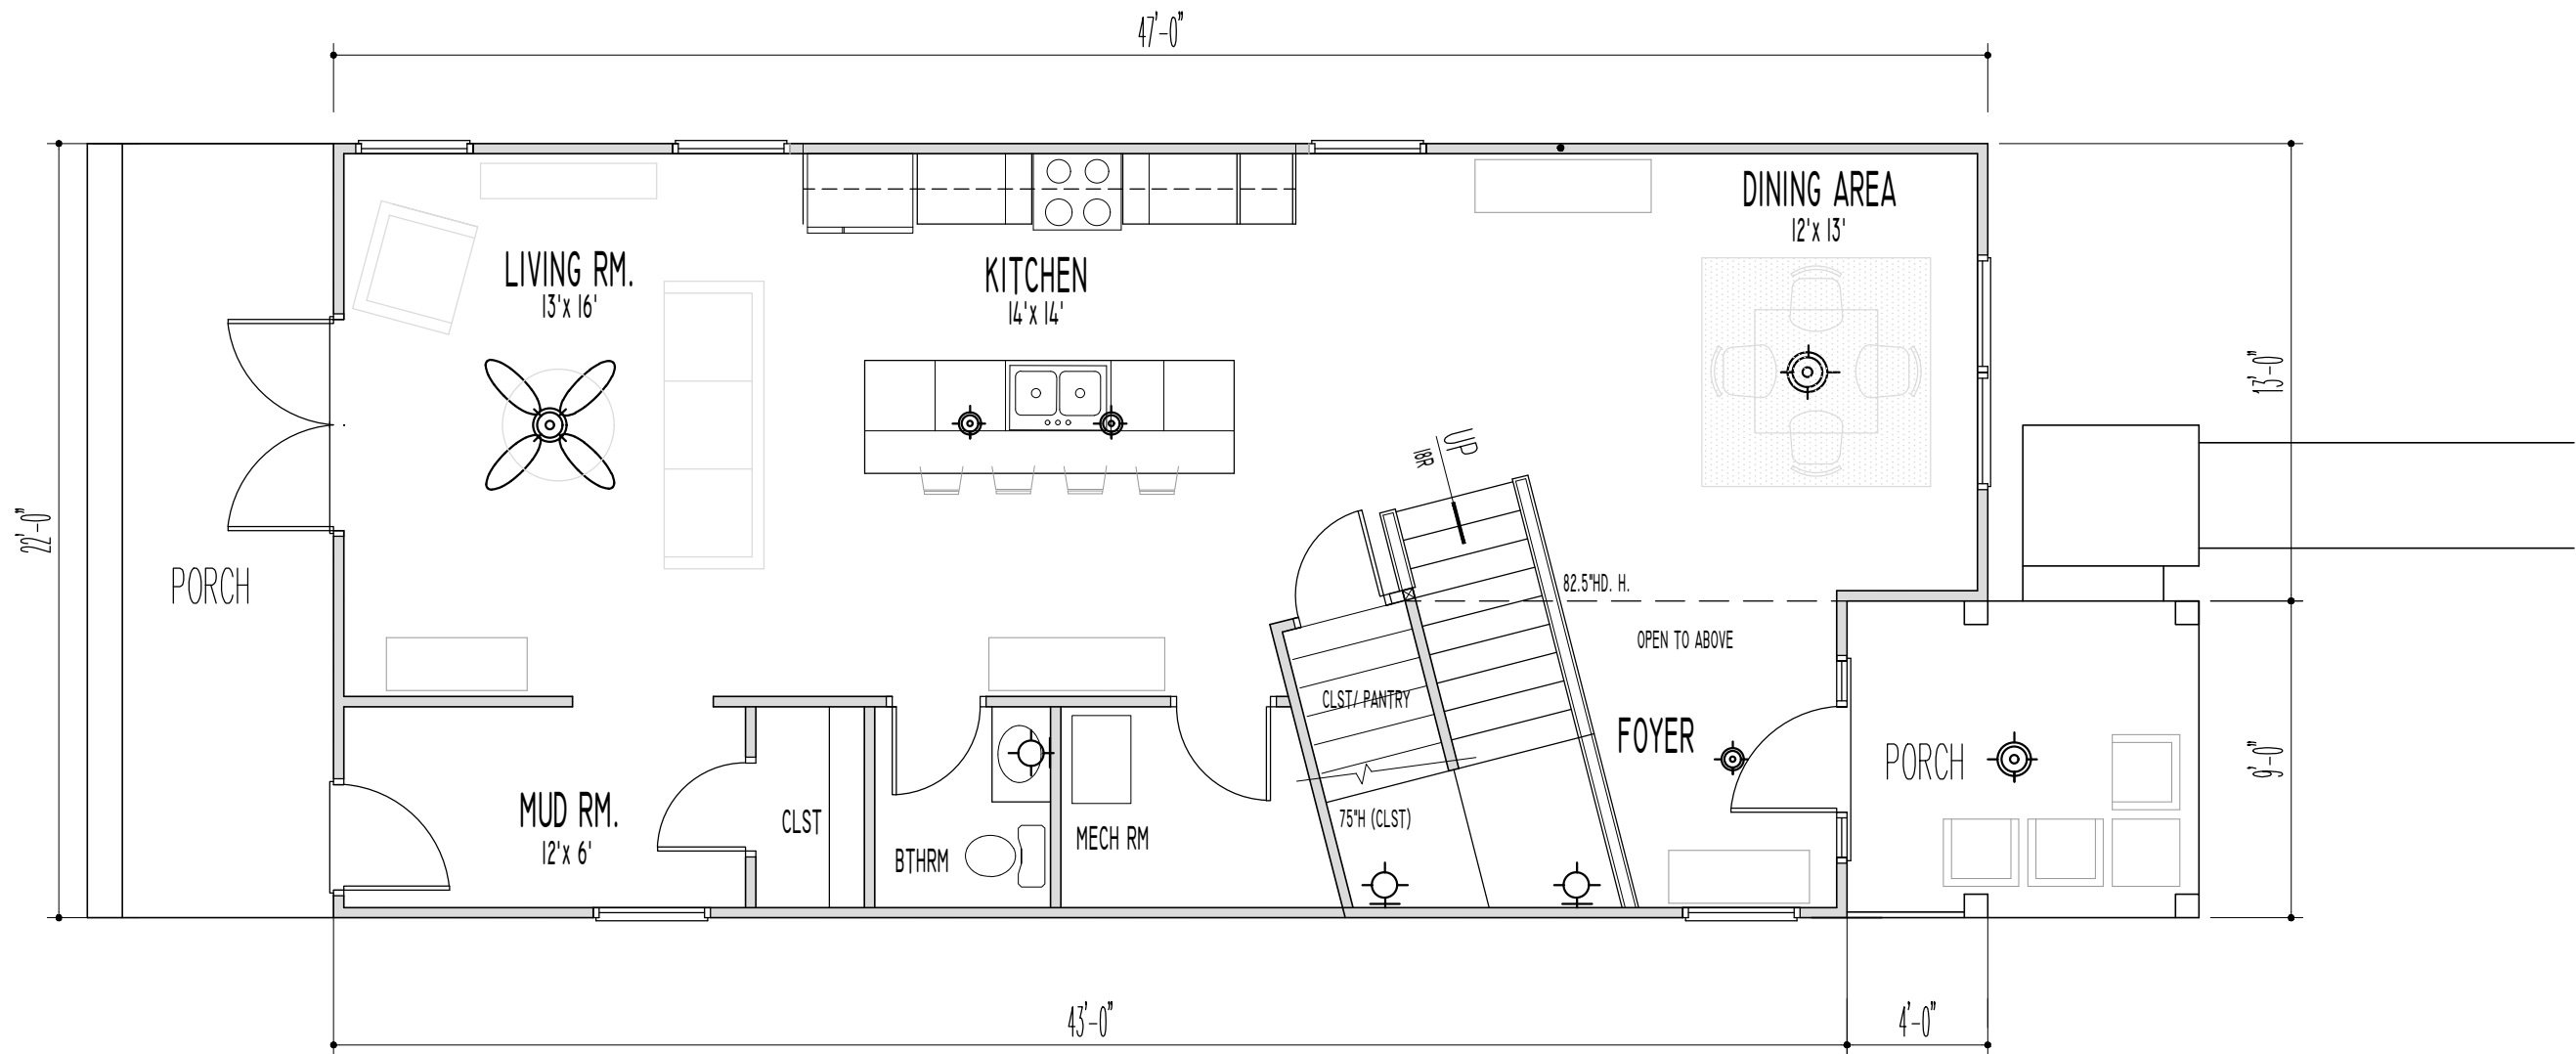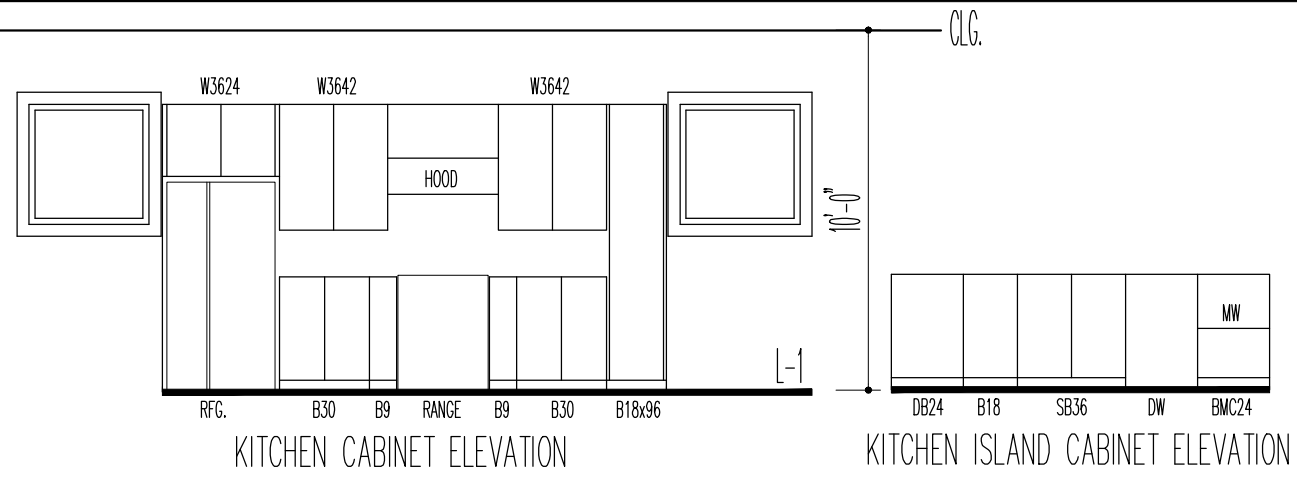

SHEET: 11X17_3/16"=1'-0"




NEW BUILDING FOR
4302 WINTHROP
4302 WINTHROP AVE.
INDIANAPOLIS, IN 46205




P.O. BOX 53174 CINCINNATI, OH 45253
513.225.7320 tozaiarch@gmail.com
www.tOzaiArchitecture.com

Project No.: 21DS065
Issue Date: 06.09.2022
Designed By: CSE
Drawn By: CSE/BKH
Checked By: CSE

©2022 Tozai Architecture Interiors

 

A06
FLOOR PLAN-1
3/16"=1'-0"

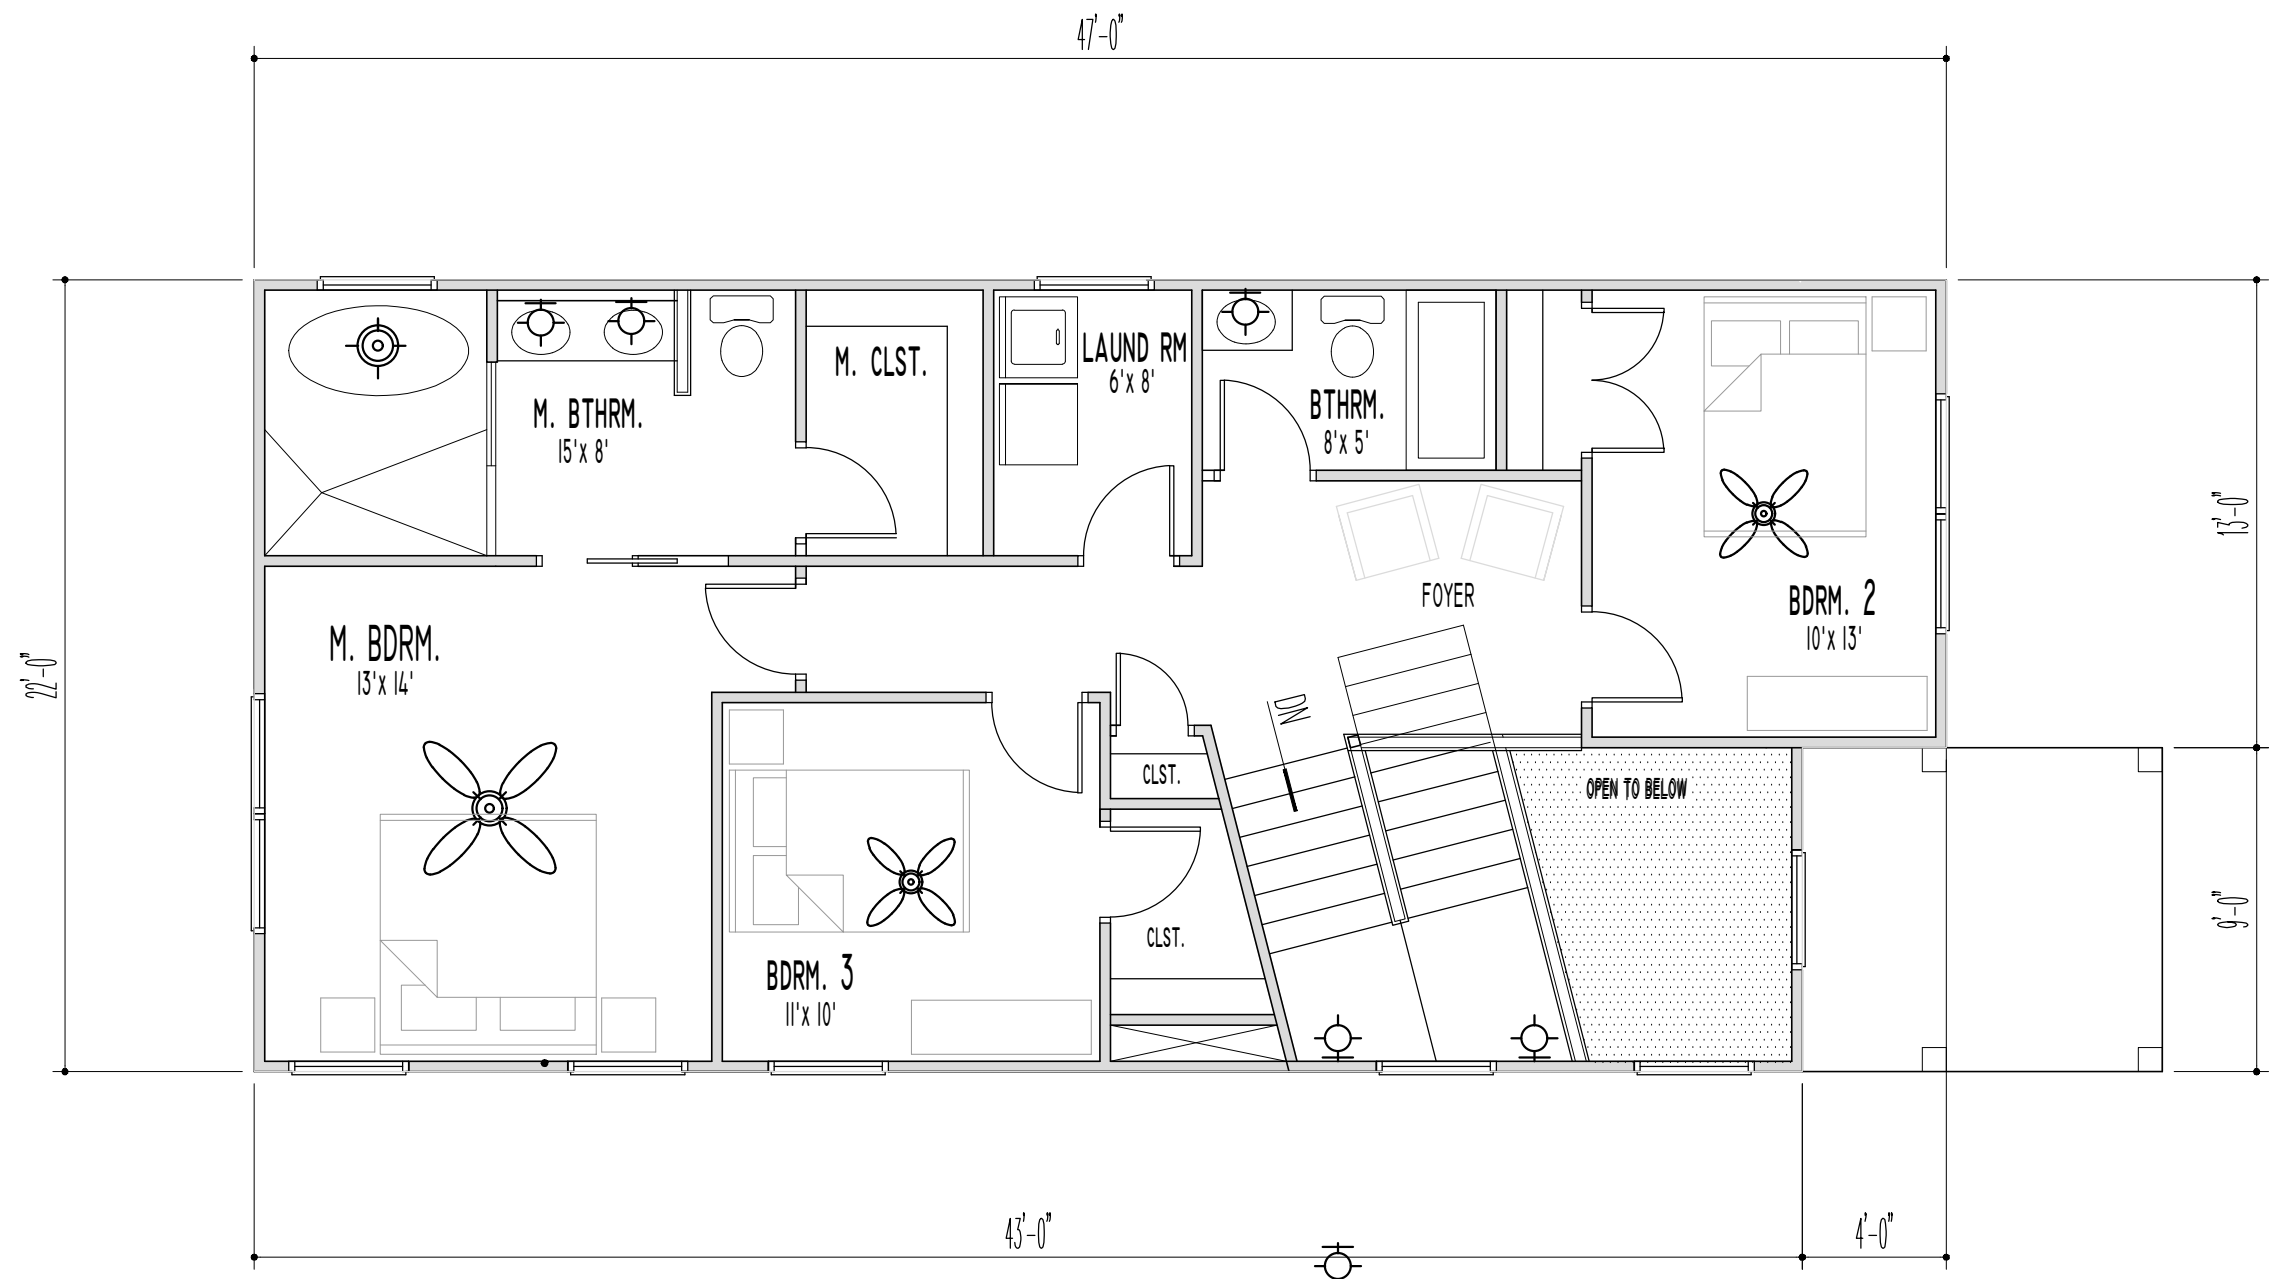


SHEET: 11X17_3/16"=1'-0"




NEW BUILDING FOR
4302 WINTHROP
 4302 WINTHROP AVE.
 INDIANAPOLIS, IN 46205

t z a i
 architecture interiors
 commercial & residential
 P.O. BOX 53174 CINCINNATI, OH 45253
 513.225.7320 tozaiarch@gmail.com
 www.tOzaiArchitecture.com


Project No.: 21DS065
 Issue Date: 06.09.2022
 Designed By: CSE
 Drawn By: CSE/BKH
 Checked By: CSE
 ©2022 Tozai Architecture Interiors

 

A07
 FLOOR PLAN-2
 3/16"=1'-0"

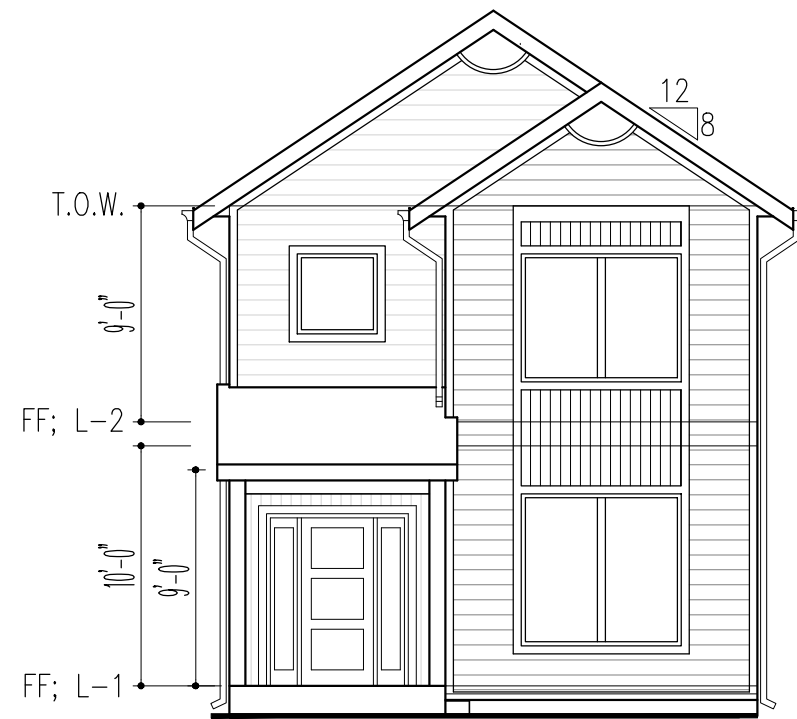

FRONT (EAST) ELEVATION

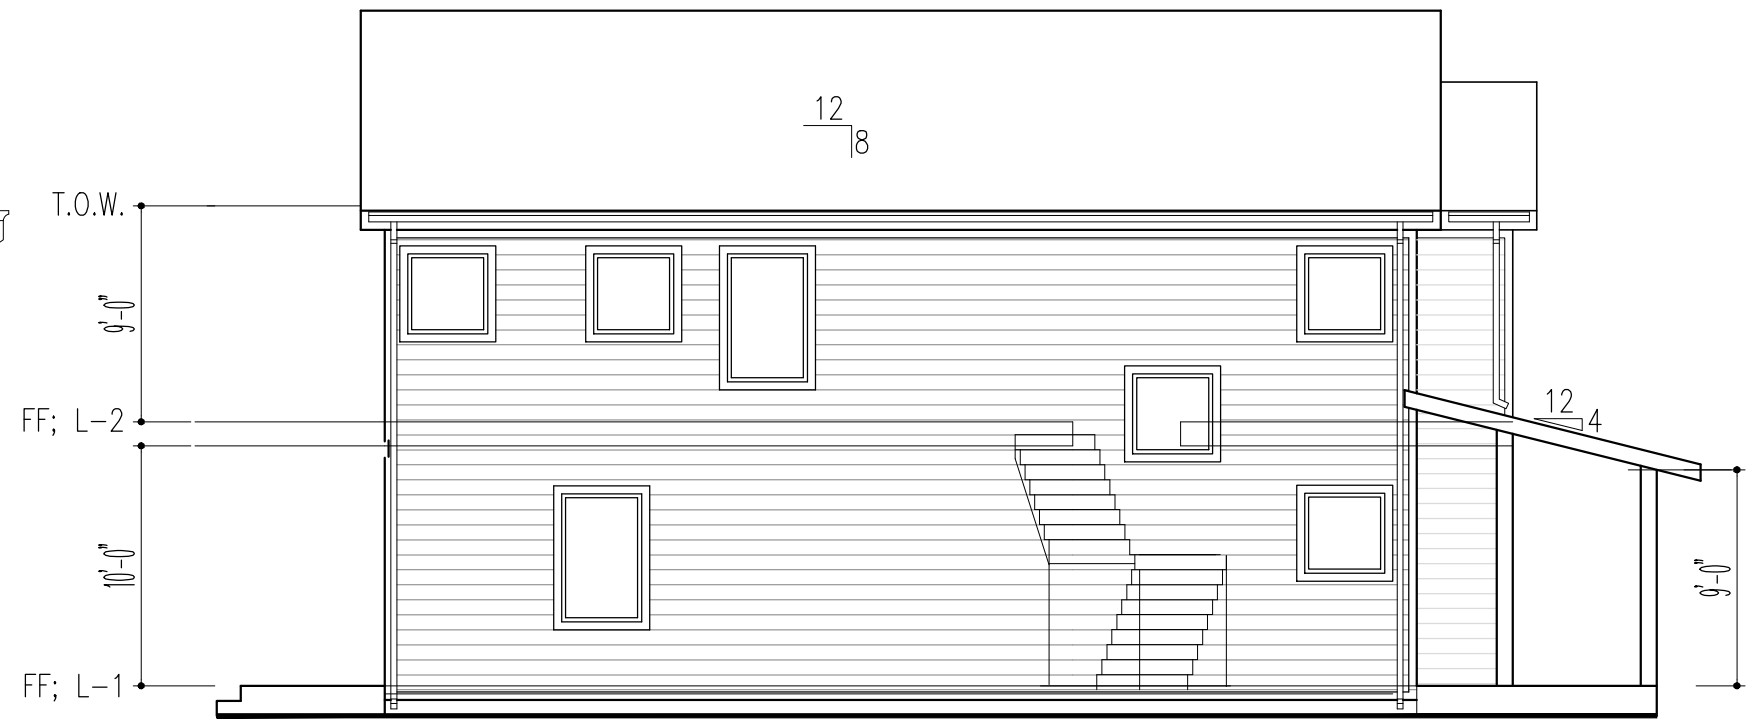

SIDE (SOUTH) ELEVATION

SHEET: 11X17_1/8"=1'-0"




NEW BUILDING FOR
4302 WINTHROP
 4302 WINTRHOP AVE.
 INDIANAPOLIS, IN 46205


t z a i
 architecture interiors
 commercial & residential
 P.O. BOX 53174 CINCINNATI, OH 45253
 513.225.7320 tozaiarch@gmail.com
 www.tOzaiArchitecture.com

Project No.: 21DS055_ms
 Issue Date: 06.09.2022
 Designed By: CSE
 Drawn By: CSE
 Checked By: CSE


©2021 Tozai Architecture Interiors

 

A08
 ELEVATIONS
 1/8"=1'-0"

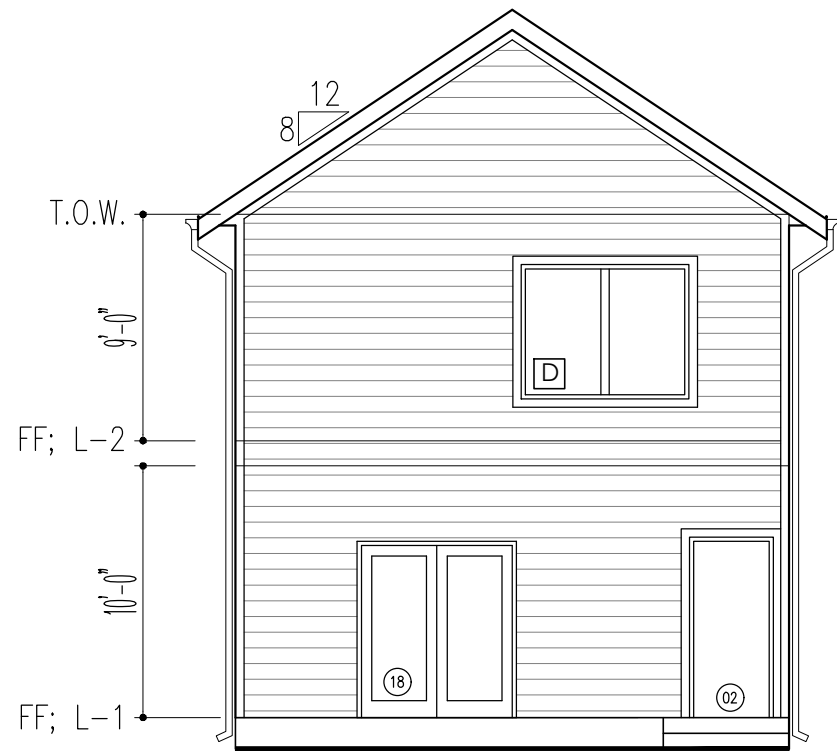

REAR (WEST) ELEVATION

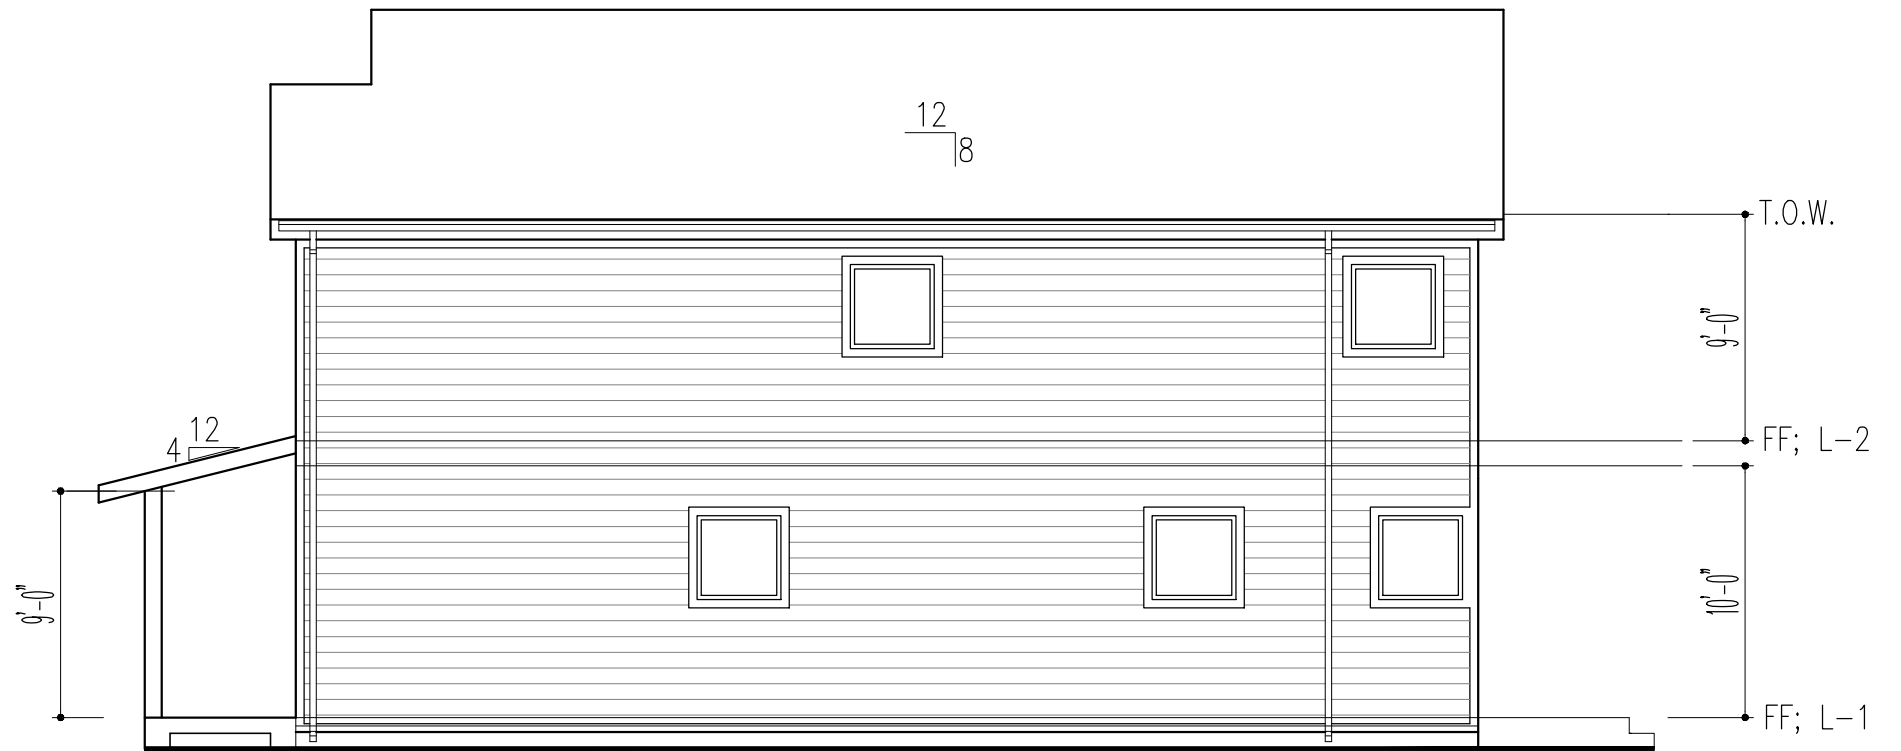

SIDE (NORTH) ELEVATION

SHEET: 11X17_1/8"=1'-0"




NEW BUILDING FOR
4302 WINTHROP
 4302 WINTRHOP AVE.
 INDIANAPOLIS, IN 46205

t z a i
 architecture interiors
 commercial & residential
 P.O. BOX 53174 CINCINNATI, OH 45253
 513.225.7320 tozaiarch@gmail.com
 www.tOzaiArchitecture.com

Project No.: 21DS055_ms
 Issue Date: 06.09.2022
 Designed By: CSE
 Drawn By: CSE
 Checked By: CSE

© 2021 Tozai Architecture Interiors

 

A09
 ELEVATIONS
 1/8"=1'-0"